


**LEGEND**



Wetland Long Grass Mix(S4). WF-G9 mix supplier Germinal or equal.  
 approximate area 3,312sqm

Wildflower Seed(S6). Meadow Grass Mixture For Clay Soils. Emorsgate  
 seed or equal (Scolia seeds wetland mix would also work) approximate  
 area 23,390sqm

General Arenity Grass Seed(S7). A19 mix supplied by Germinal or equal  
 approximate area 11,355sqm

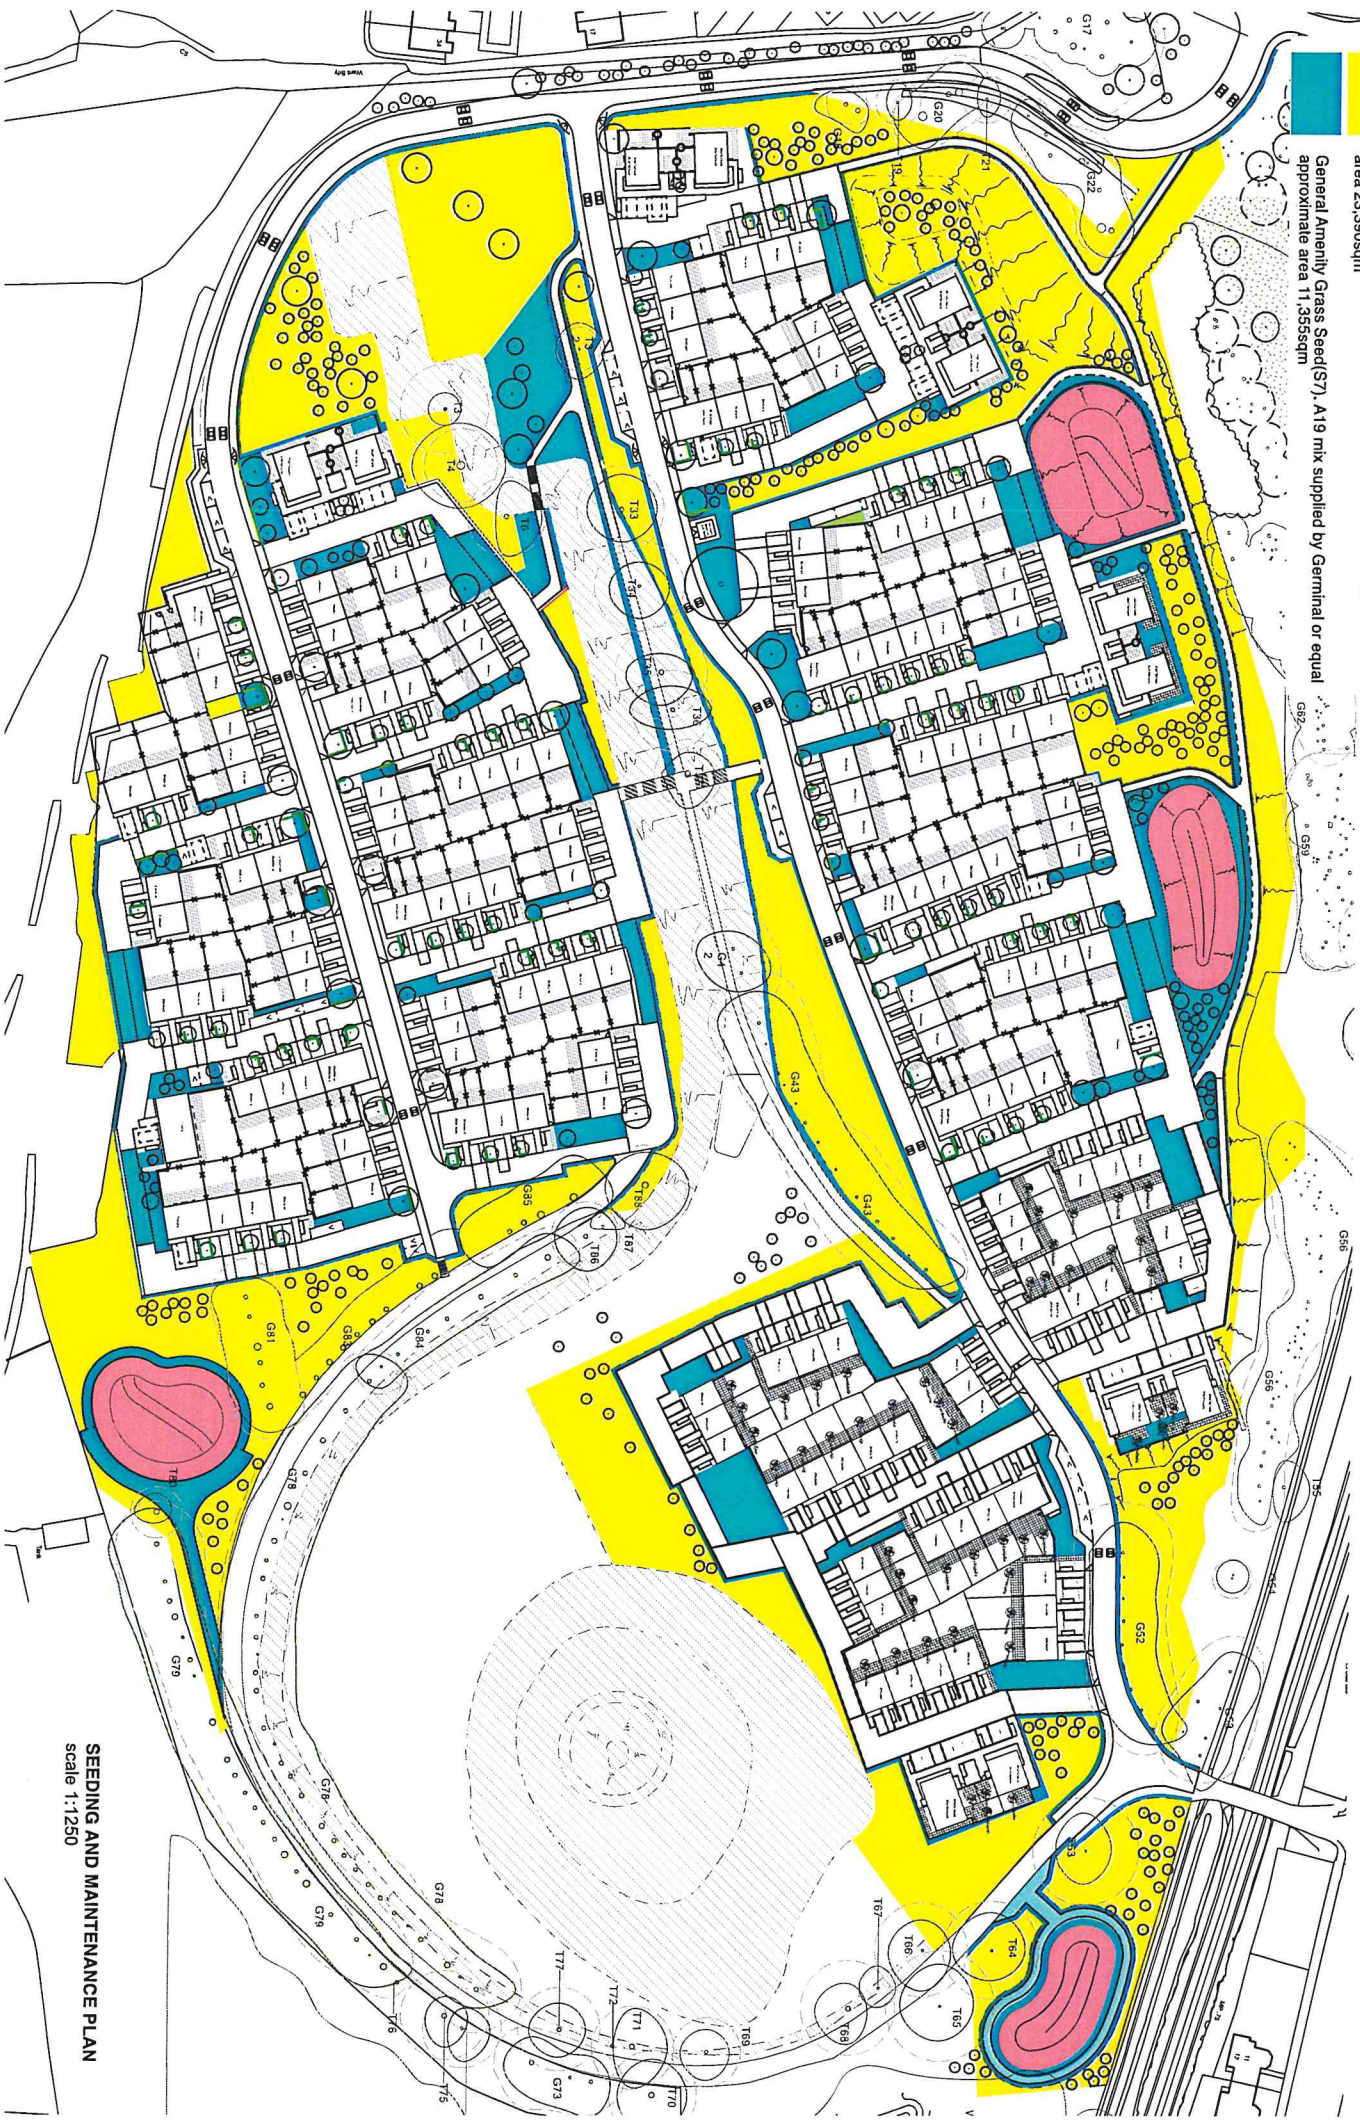

**SEEDING AND MAINTENANCE PLAN**  
 scale 1:1250