



Legend

- Grass
- Shrubs
- Woodland
- Trees (Staked)
- Trees (Unstaked)
- Conifers
- Existing trees
- Hard Landscape
- Hedging
- Site boundary

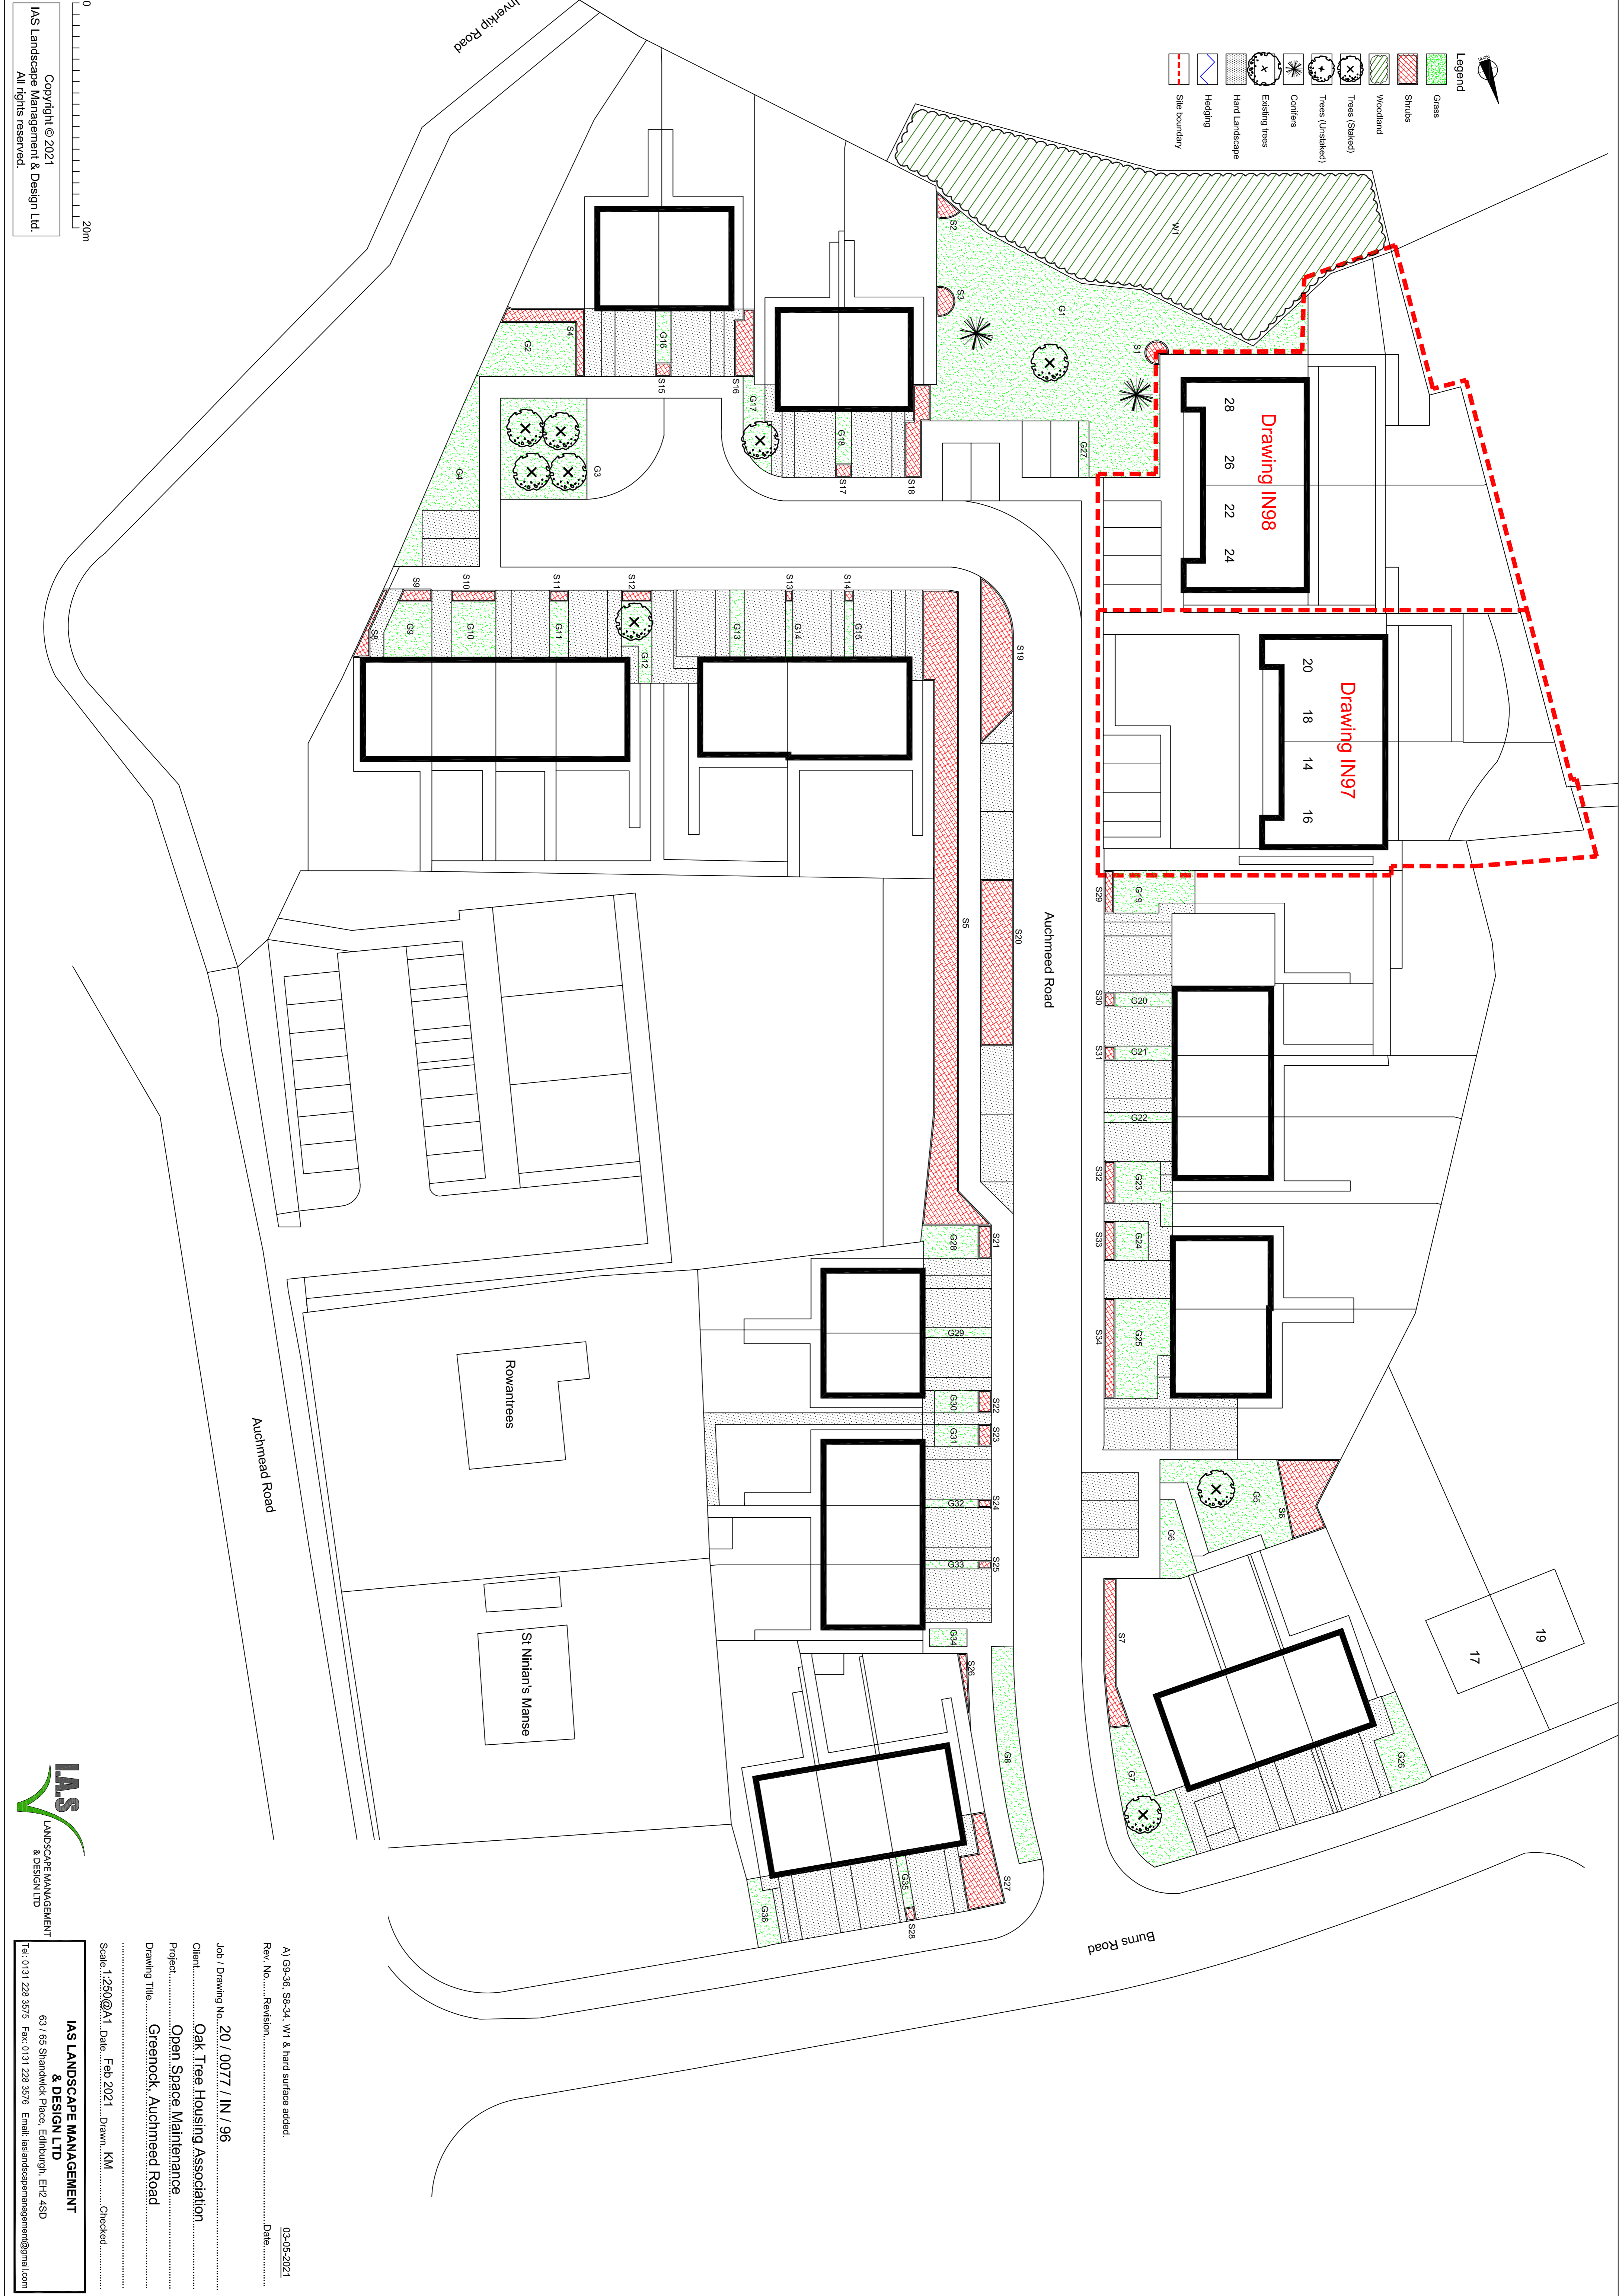

Copyright © 2021
 IAS Landscape Management & Design Ltd.
 All rights reserved.

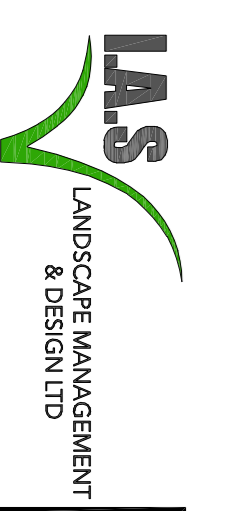

Job / Drawing No. **20 / 0077 / IN / 96**
 Client: **Oak Tree Housing Association**
 Project: **Open Space Maintenance**
 Drawing Title: **Greenock, Auchmeed Road**
 Scale: **1:250@A1** Date: **Feb 2021** Drawn: **KM** Checked:
 A) G9-36, S8-34, W1 & hard surfaces added. 03-05-2021
 Rev. No. Revision: Date:

IAS LANDSCAPE MANAGEMENT & DESIGN LTD
 63 / 65 Shandwick Place, Edinburgh, EH2 4SD
 Tel: 0131 228 9375 Fax: 0131 228 9376 Email: iaslandscapemanagement@gmail.com